




SNID A-A

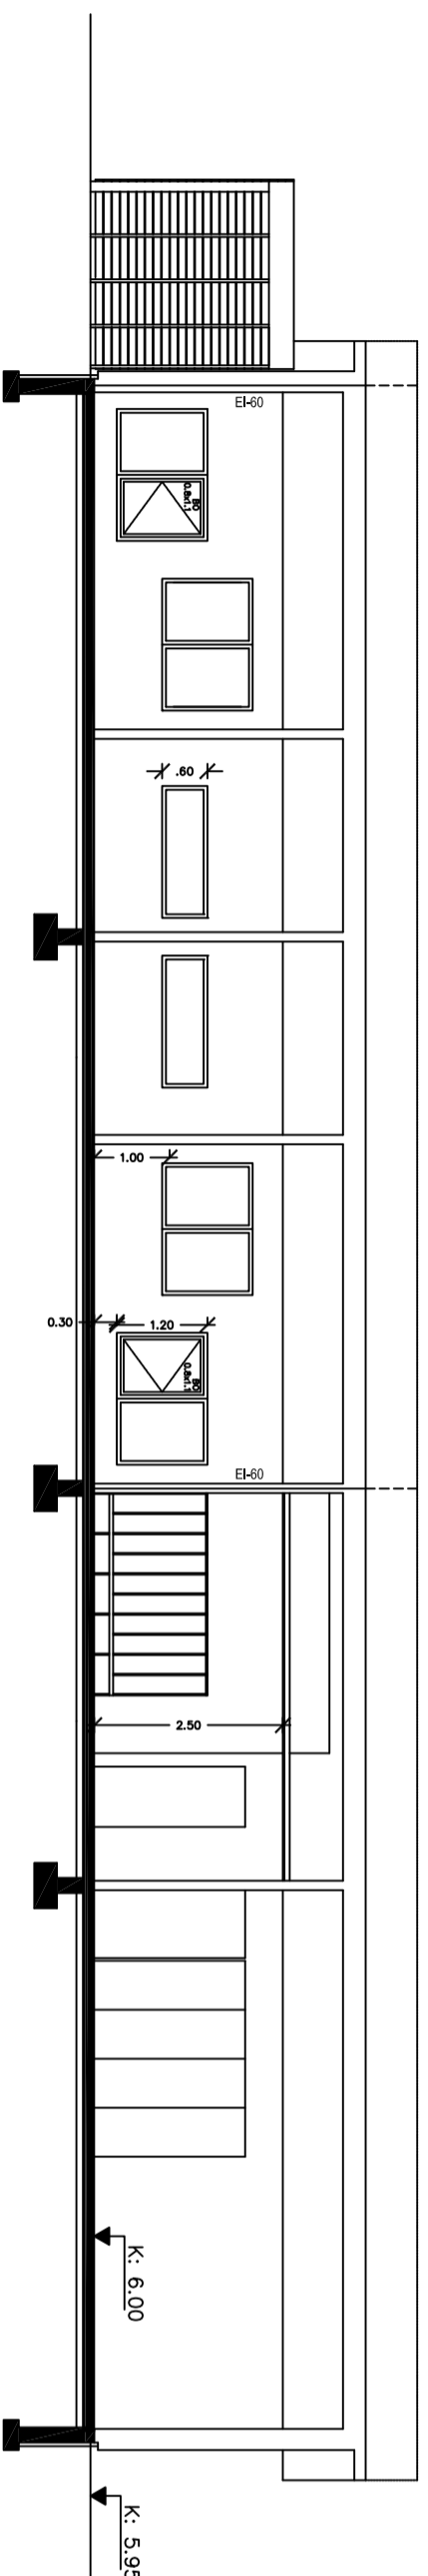


SNID B-B

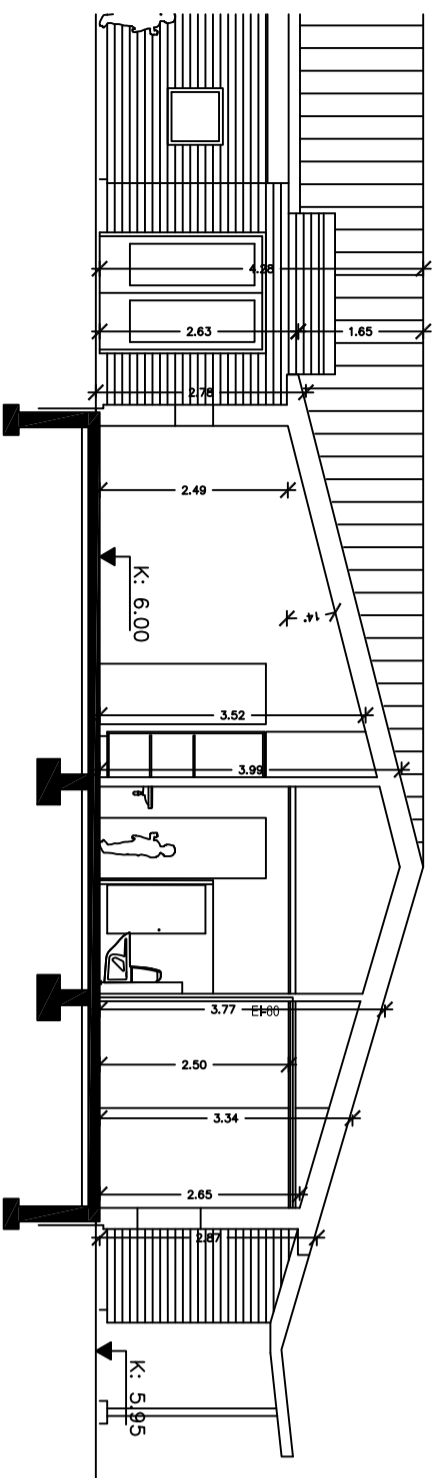

SNID C-C

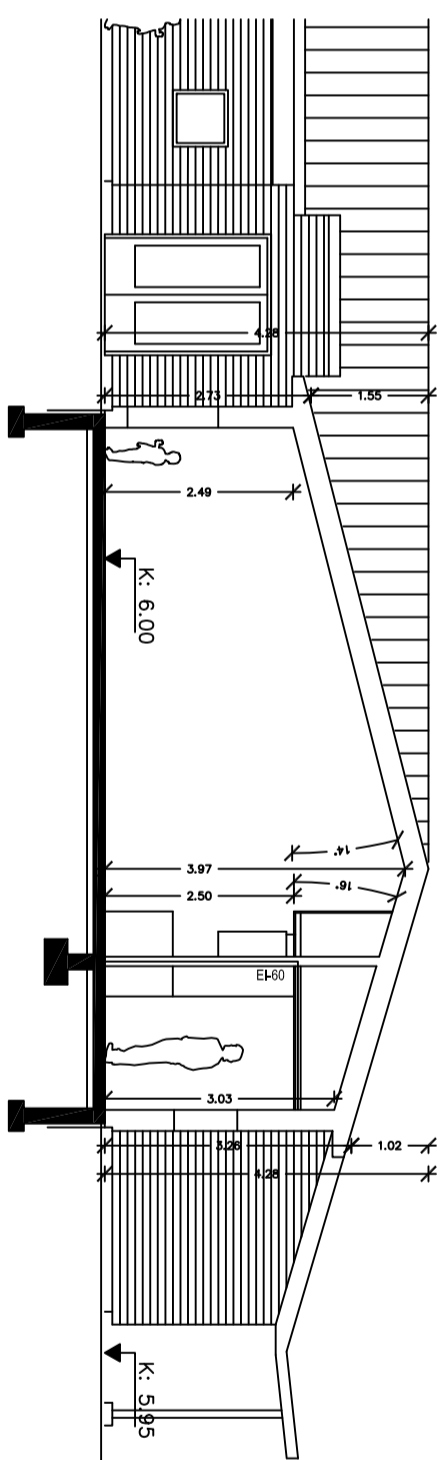

SNID D-D

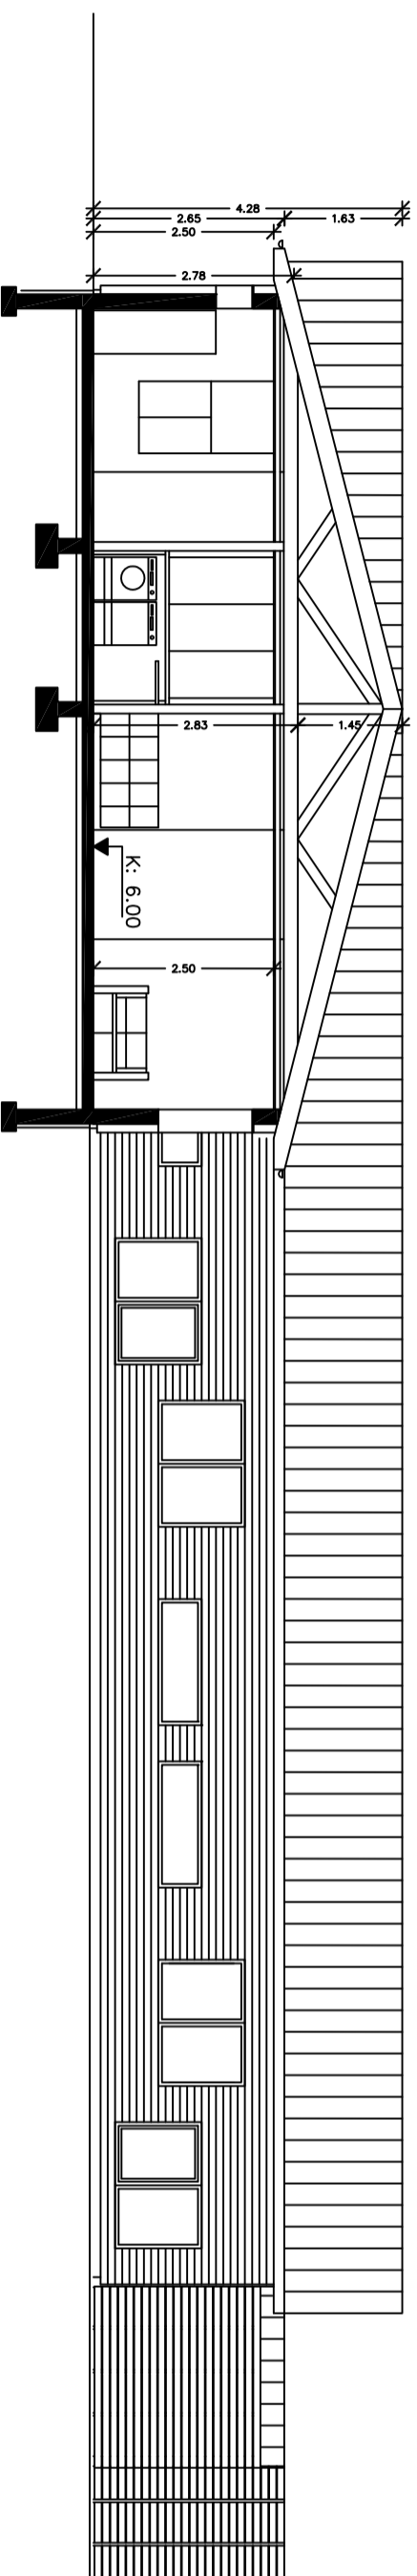

SNID E-E

SNID MK V 1:100

BATTERIÐ ARKITEKTAR

F	ABALUPPDRÆTTIR	3.11.2017	HIS	SH
E	ABALUPPDRÆTTIR	27.10.2017	HIS	SH
D	AFRANHALL D. ÞRIGUN	26.10.2017	HIS	SH
C	AFRANHALL D. ÞRIGUN	20.10.2017	HIS	SH
B	AFRANHALL D. ÞRIGUN	09.10.2017	HIS	SH
A	TILLAGA	01.10.2017	HIS	SH
Útg.	Styring / Breyting	Dagur	Talvísir	Virkið

LANGANESBYGGÐ

VERKKAUP / EIGANDI

TEGUND VERKS

GATASTAÐSETNING

ABALUPPDRÆTTIR

LANDNUMMR: STADGR.:
MHL.: 1:100
MKV.:
BLADSTÆRD: A2
UTGAFA DAGS: 3.11.2017
TEKNAÐ: HIS
YFIRFARID: SH

1714


VERKMR. MAPPA SVÆÐI ASTRÖÐ SFB NR. RAÐMR. UTGAFA

Jon Ólafur Ólafsson FAI
Kt. 030653-4099

Sigurður Einarsson FAI
Kt. 110457-2789

BATTERIÐ | ARKITEKTAR
Sigurður Harðarson FAI
Kt. 030446-3999

Hvalveggrönd 32 | 220 Háfrankjól | Sí: 54 54 700 | batterid@arkitekt.is | www.arkitekt.is
© BATTERIÐ | ARKITEKTAR
ÖLL AÐNOT OG AFRITUN TEKNIINGAR ABILUTJA EÐA IHEILD ER FÁÐ SRÞRLEGU LEYRI HOÐUNDA

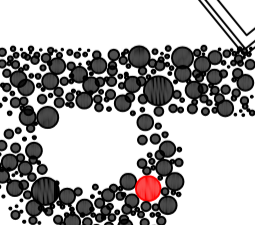

Í VINNSLU
ERKI TIL NOTKUNAR Á BYGGINGARSVEIÐI