
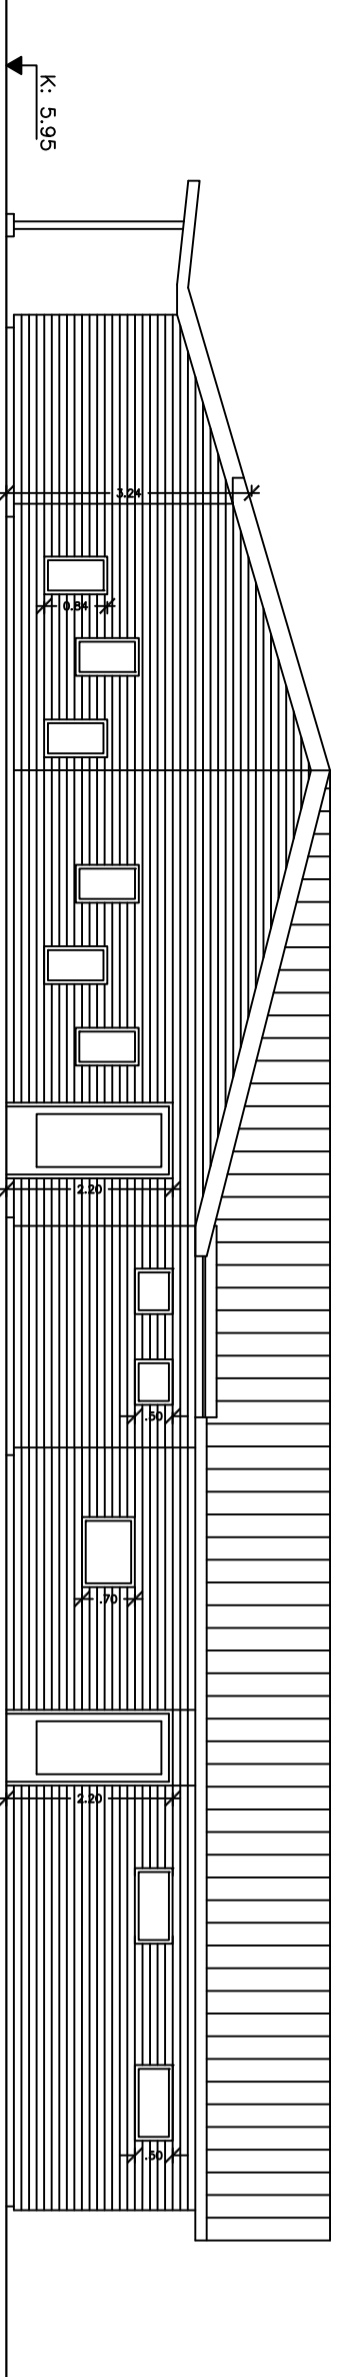


BATTERIÐ ARKITEKTAR

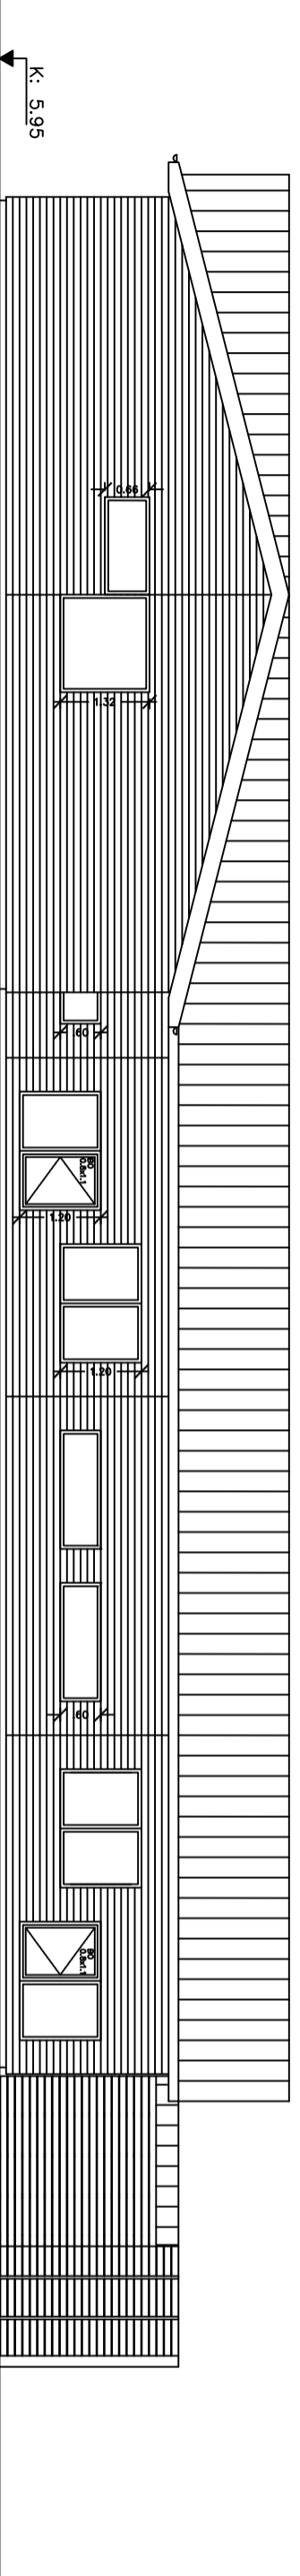

F	ABALUPPDRETTIR	31.1.2017	HIS	SH
E	ABALUPPDRETTIR	27.10.2017	HIS	SH
D	ÁFRAMMHALD. ÞRGIN	26.10.2017	HIS	SH
C	ÁFRAMMHALD. ÞRGIN	20.10.2017	HIS	SH
B	ÁFRAMMHALD. ÞRGIN	09.10.2017	HIS	SH
A	TILLAGA	01.10.2017	HIS	SH
Útg.	Skyring / Breyting	Dagur	Talvandi	Vithöfundur

## LANGANESBYGGÐ

VERKKAUPI / EIGNANDI  
#####  
TEGUND VERKS

GATVASTAÐSETNING

## ABALUPPDRETTIR

LANDNUMMR: \_\_\_\_\_  
STADGR.: \_\_\_\_\_  
MHL.: 1:100  
MKV.: \_\_\_\_\_  
BLADSTYÆRD: A2  
UTGAFA DAGS: 3.11.2017  
TEKNAÐ: HIS  
YFIRFARID: SH

1714

VERKNR. MAPPA SVÆÐI ABYRÐ BATTERIÐ UTGAFA

Jan Ólafur Ólafsson FAI  
Kt. 090659-4099

Sigurður Einarsson FAI  
Kt. 110457-2789

Sigurður Harðarson FAI  
Kt. 030446-3999


BATTERIÐ | ARKITEKTAR

Hvaleygrarbraut 32 | 220 Háfrankjöll | S: 54 54 700 | batterid@arkitekt.is | www.arkitekt.is

© BATTERIÐ | ARKITEKTAR  
ÖLL AÐNOT OG AFRITUN TEKNIINGAR AB HLUFTA EÐA Í HEILD ERFIÐS SIKRLEGGU LEYFI HOÐUNDA

UTLIT  
MKV 1:100

AUSTUR

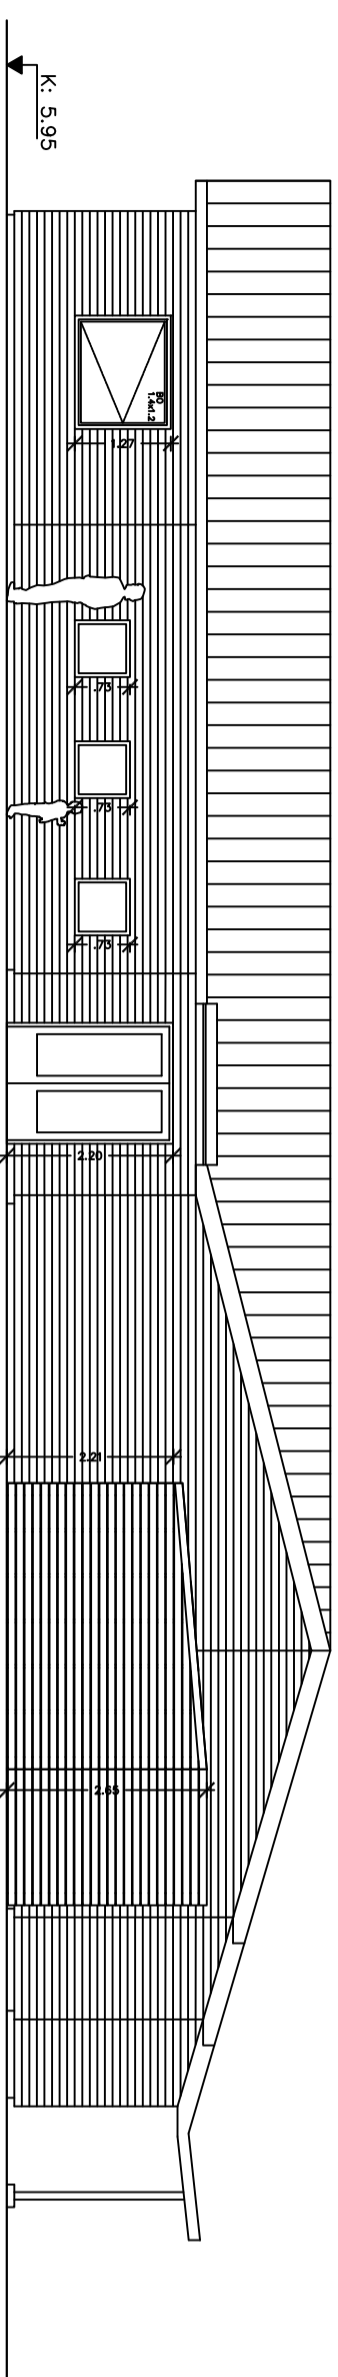

SÚÐUR

VESTUR

NORÐUR

