




**1. hæð grunnmynd Stækkun**  
1 : 100



**Austur**  
1 : 100

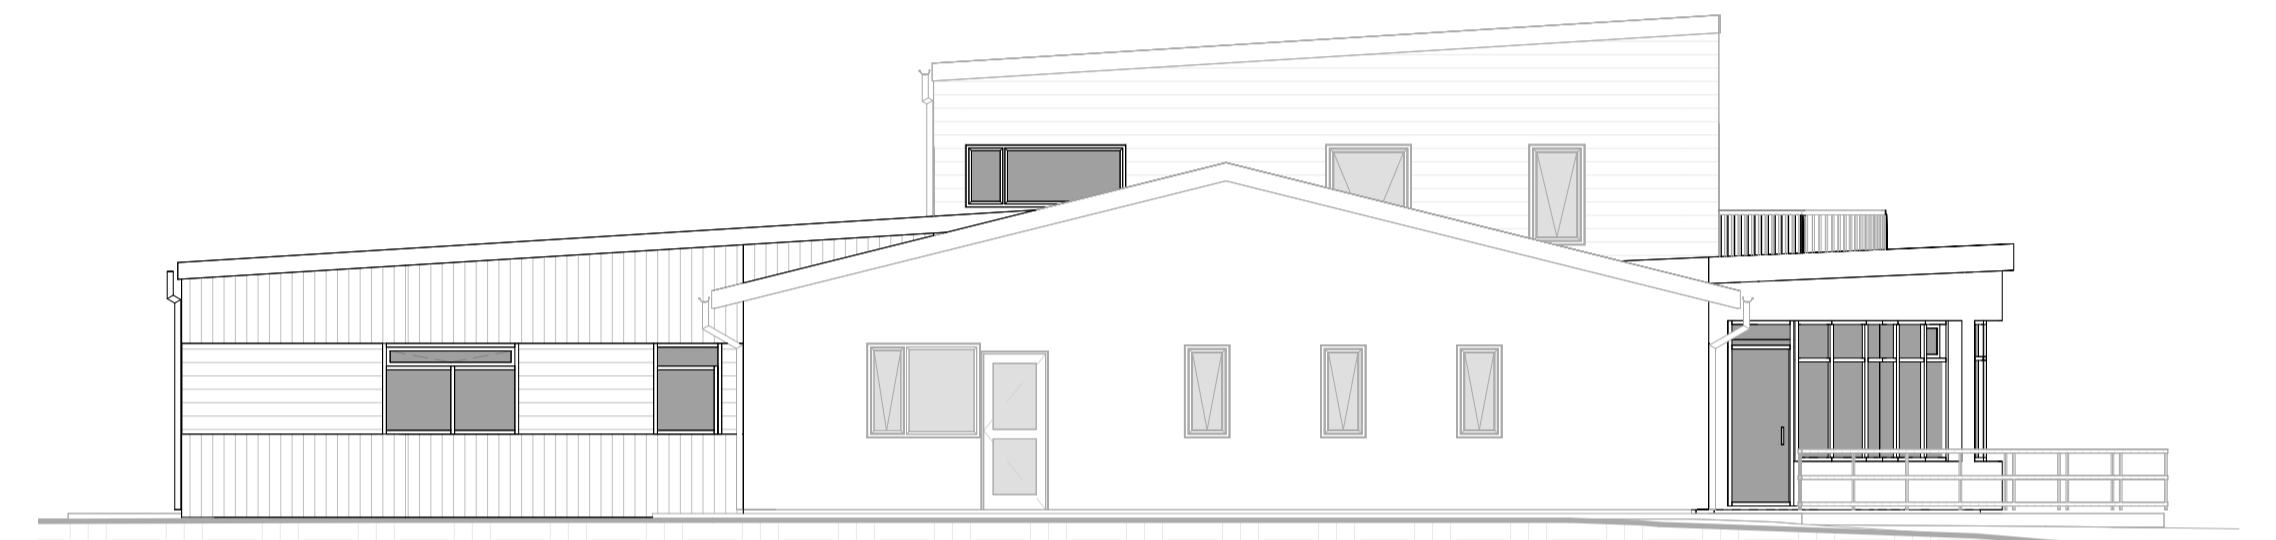

**Vestur**  
1 : 100

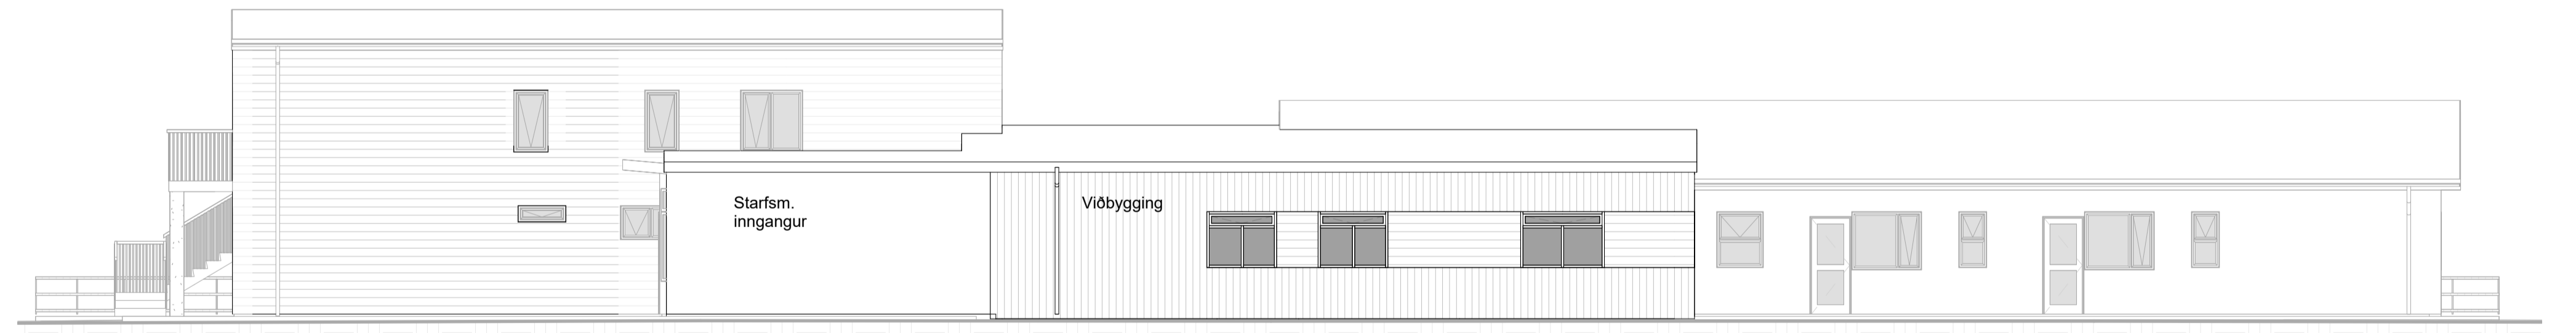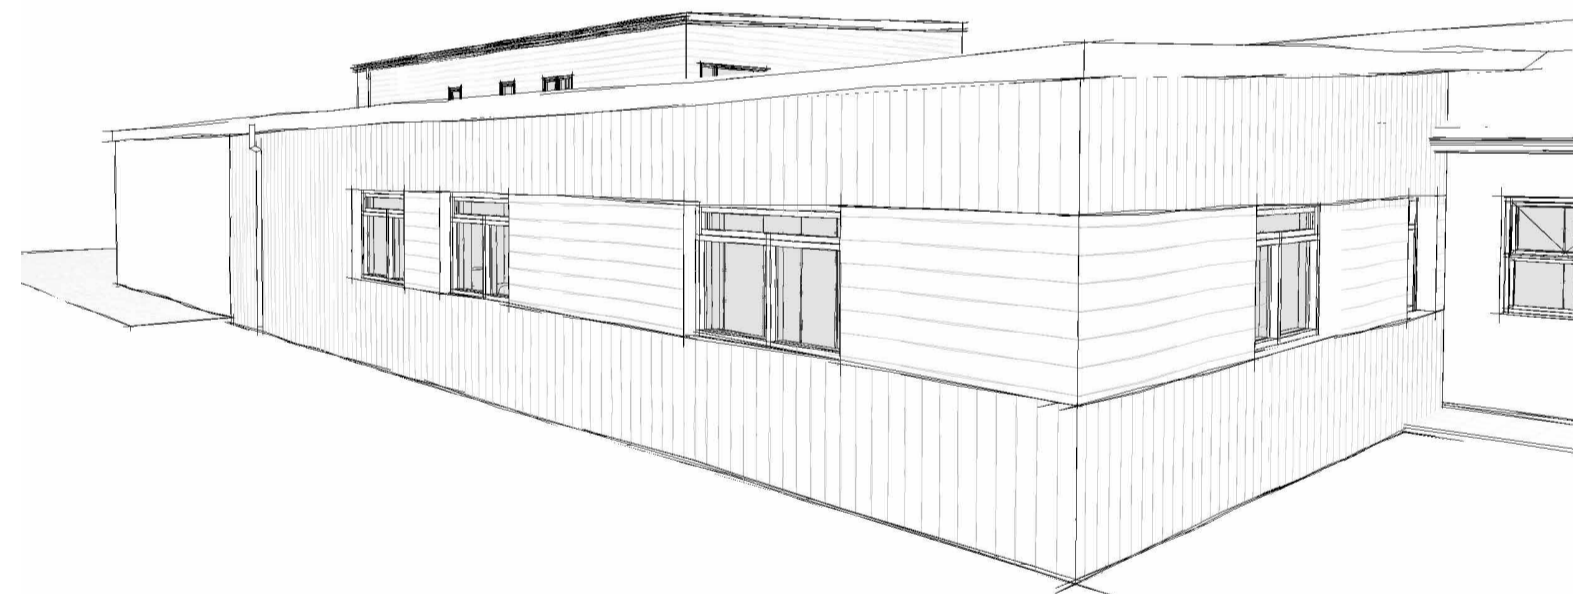

**Norður**  
1 : 100



**Suður**  
1 : 100