
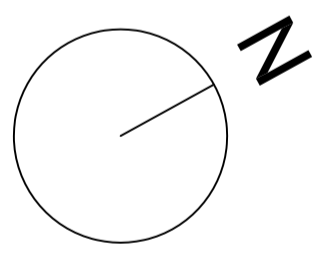


BATTERILD ARKITEKTAR

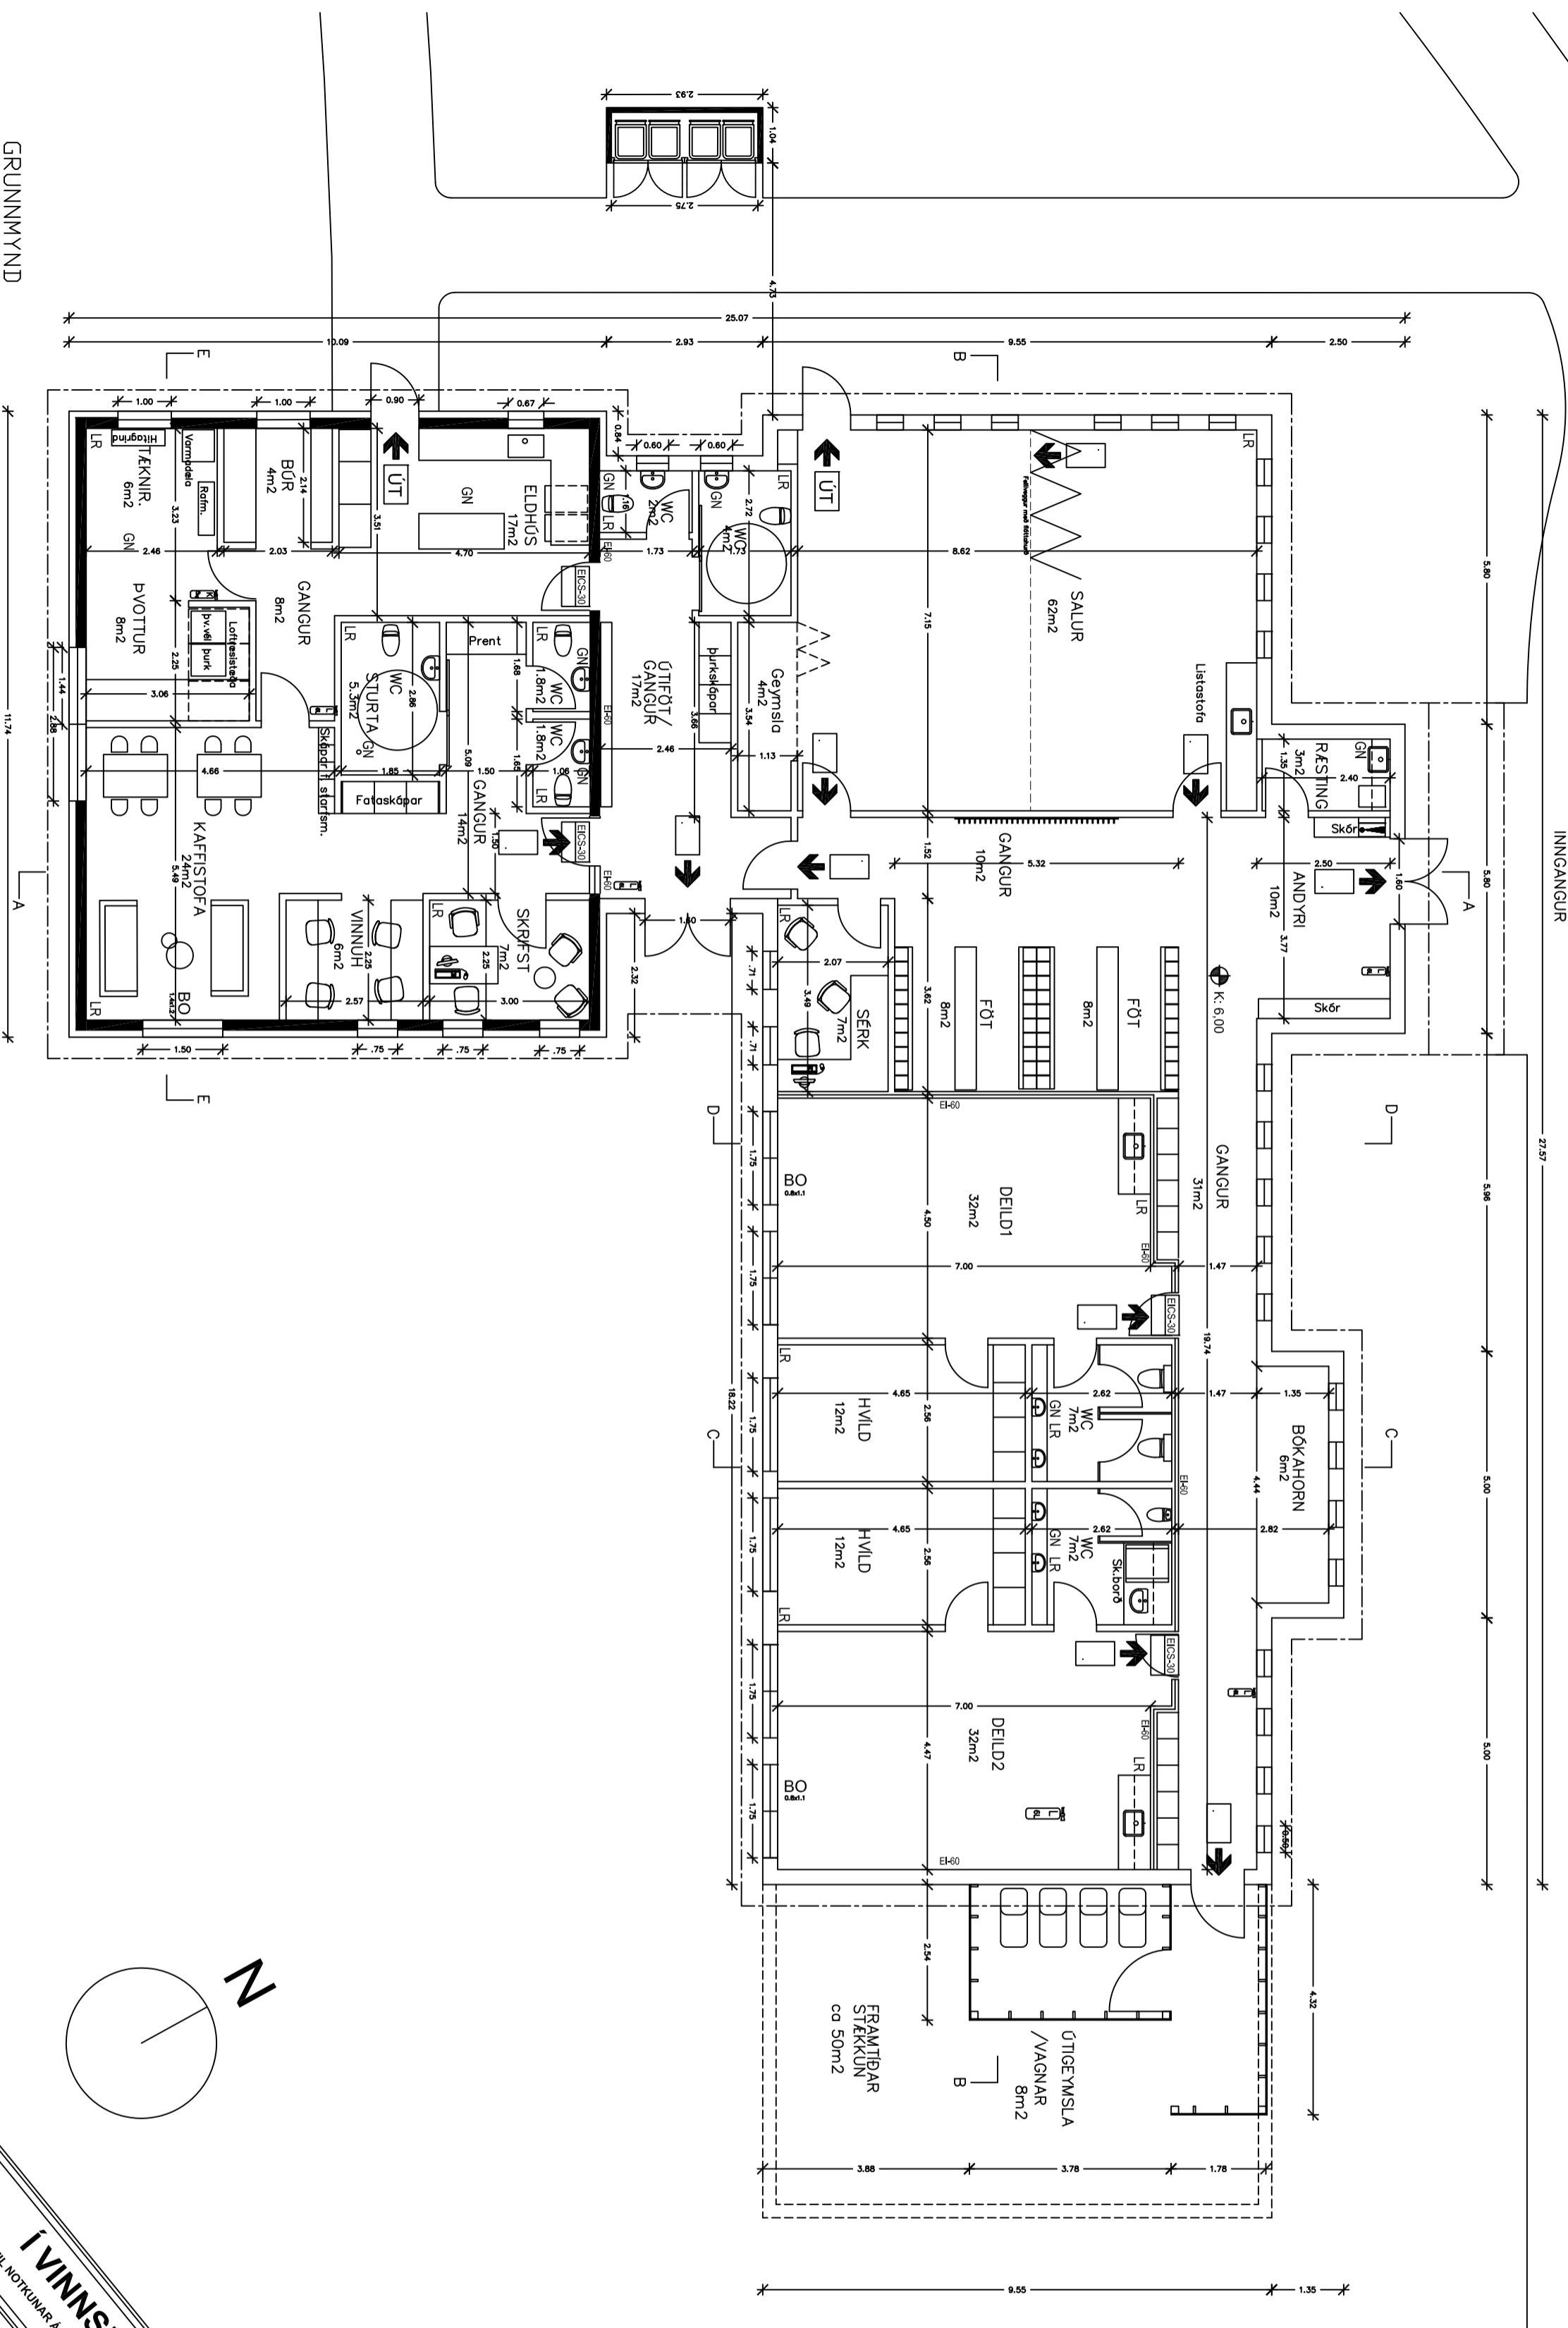

GRUNNNYND
MKV 1:100

Abalupprettir	HIS	SH
F ABALUPPRETTIR	31.1.2017	HIS SH
E ABALUPPRETTIR	27.10.2017	HIS SH
D FRAMHALD ÞRGIN	26.10.2017	HIS SH
C FRAMHALD ÞRGIN	20.10.2017	HIS SH
B FRAMHALD ÞRGIN	09.10.2017	HIS SH
A TILLAGA	01.10.2017	HIS SH
Útg. Skýring / Breyting	Dagss.	Talvíska / Víska

LANGANESBYGGÐ
VERKKAUPI / EIGANDI

TEGUND VERKS

GATASÍÐSETNING

ABALUPPRETTIR
LANDNUMER:
STADGR.:
MHL.:
MKV.:
BLADSTÆRD: A2
ÚTGÁFA DAGS: 3.11.2017
TEIKNAD: HIS
YFIRFARID: SH

1714
VERNRN: MAPPA SVÆÐI ASTRIGÐ SFB NR. RAÐNR. ÚTGÁFA

Jon Ólafur Ólafsson FAI
Kt. 030446-4099

Sigurður Einarsson FAI
Kt. 110457-2789

BATTERID | ARKITEKTAR
Sigurður Harðarson FAI
Kt. 030446-3999

Hvalveggrastræt 32 | 220 Háfrankfjell | S: 54 54 700 | batterid@arkitekt.is | www.arkitekt.is
© BATTERID | ARKITEKTAR
ÖLL AFRÖT OG AFRITUN TEIKNINGAR AD HLUTTA EÐA HEILD ER FÁÐ SÍRFRJEGU LEYFI HOÐUNDA