




1. hæð grunnmynd Stækkun
1 : 100




Austur
1 : 100

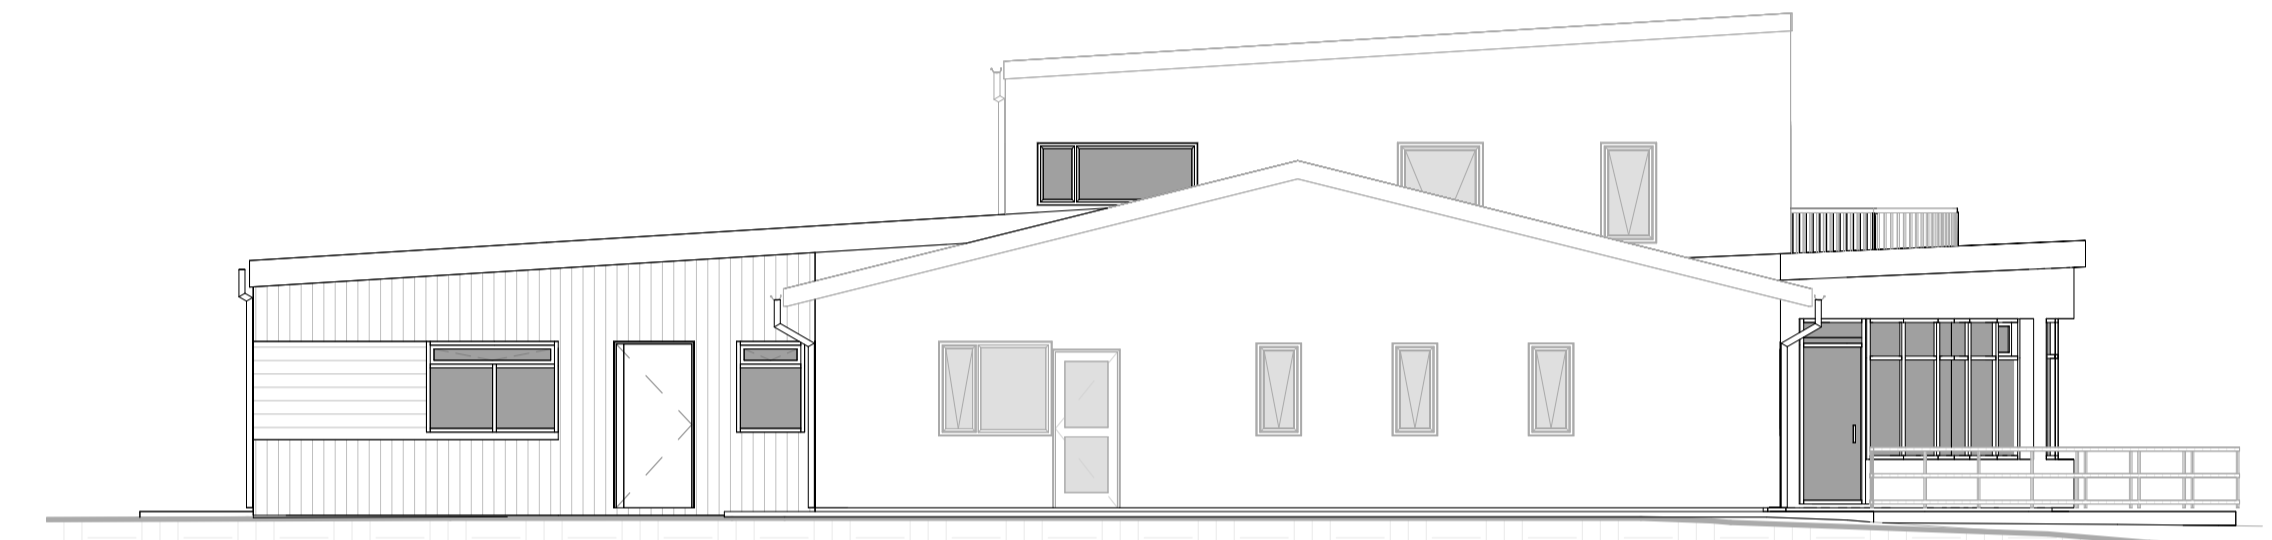

Vestur
1 : 100

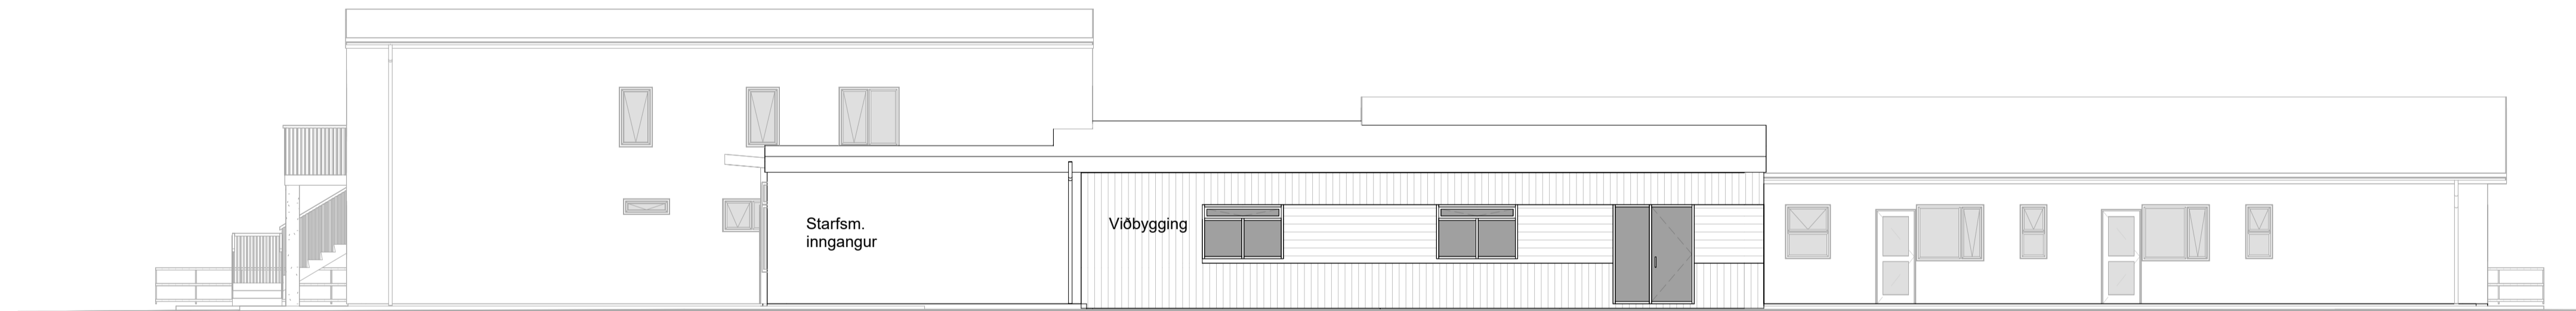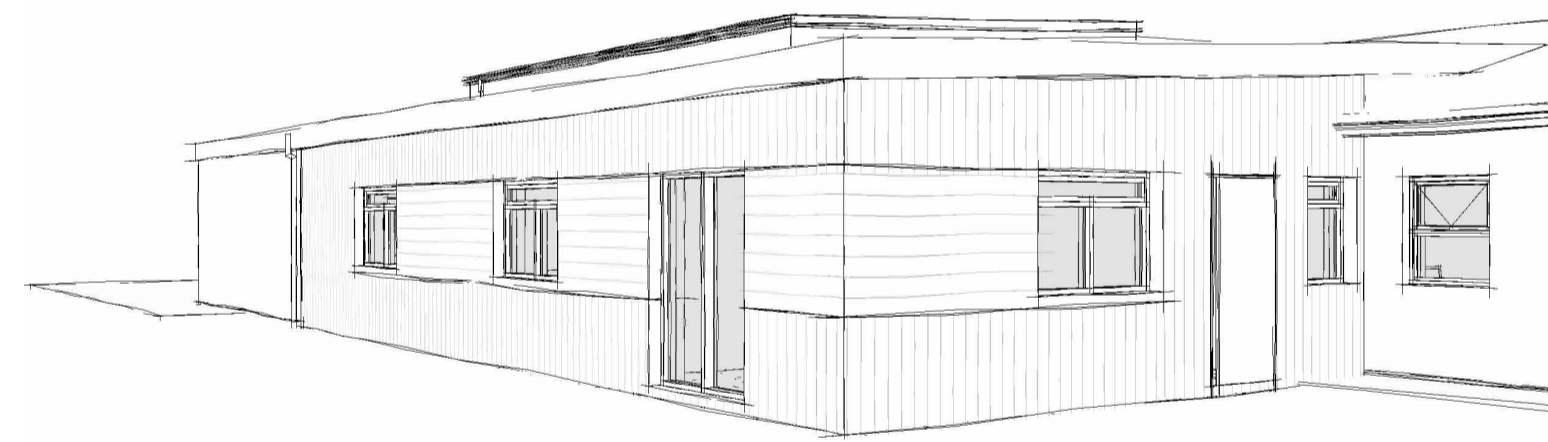

Norður
1 : 100

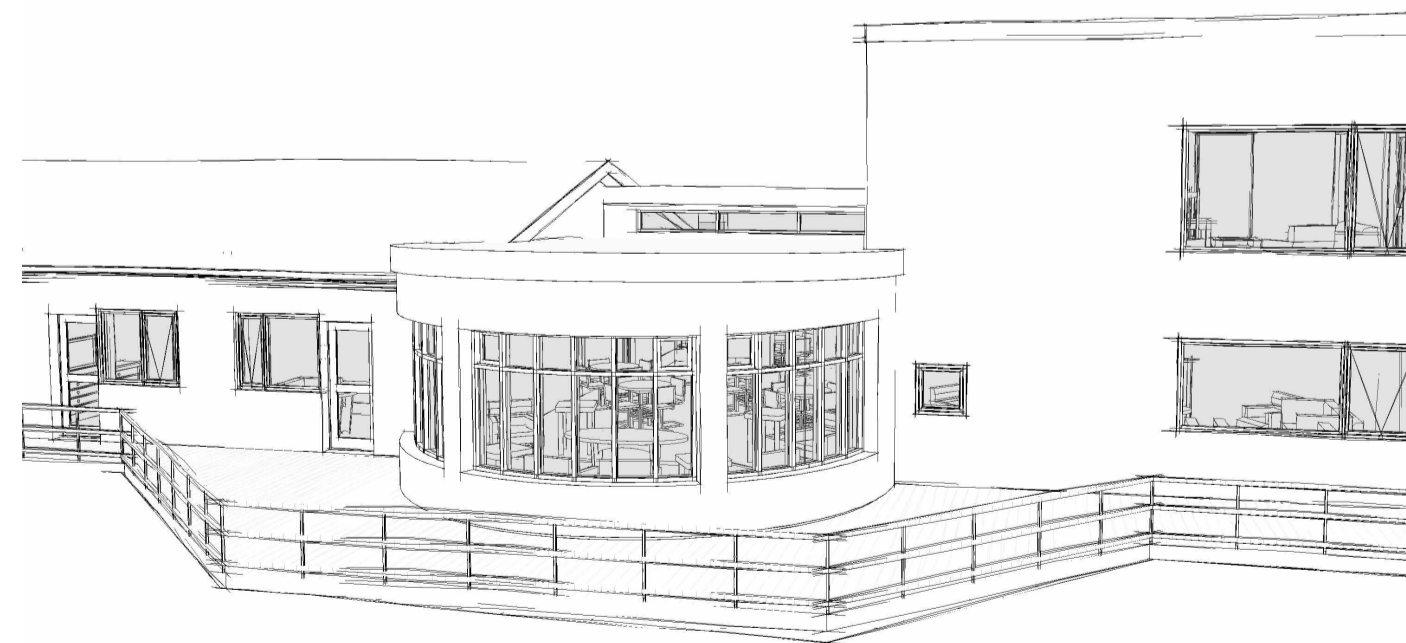

Suður
1 : 100